


17000

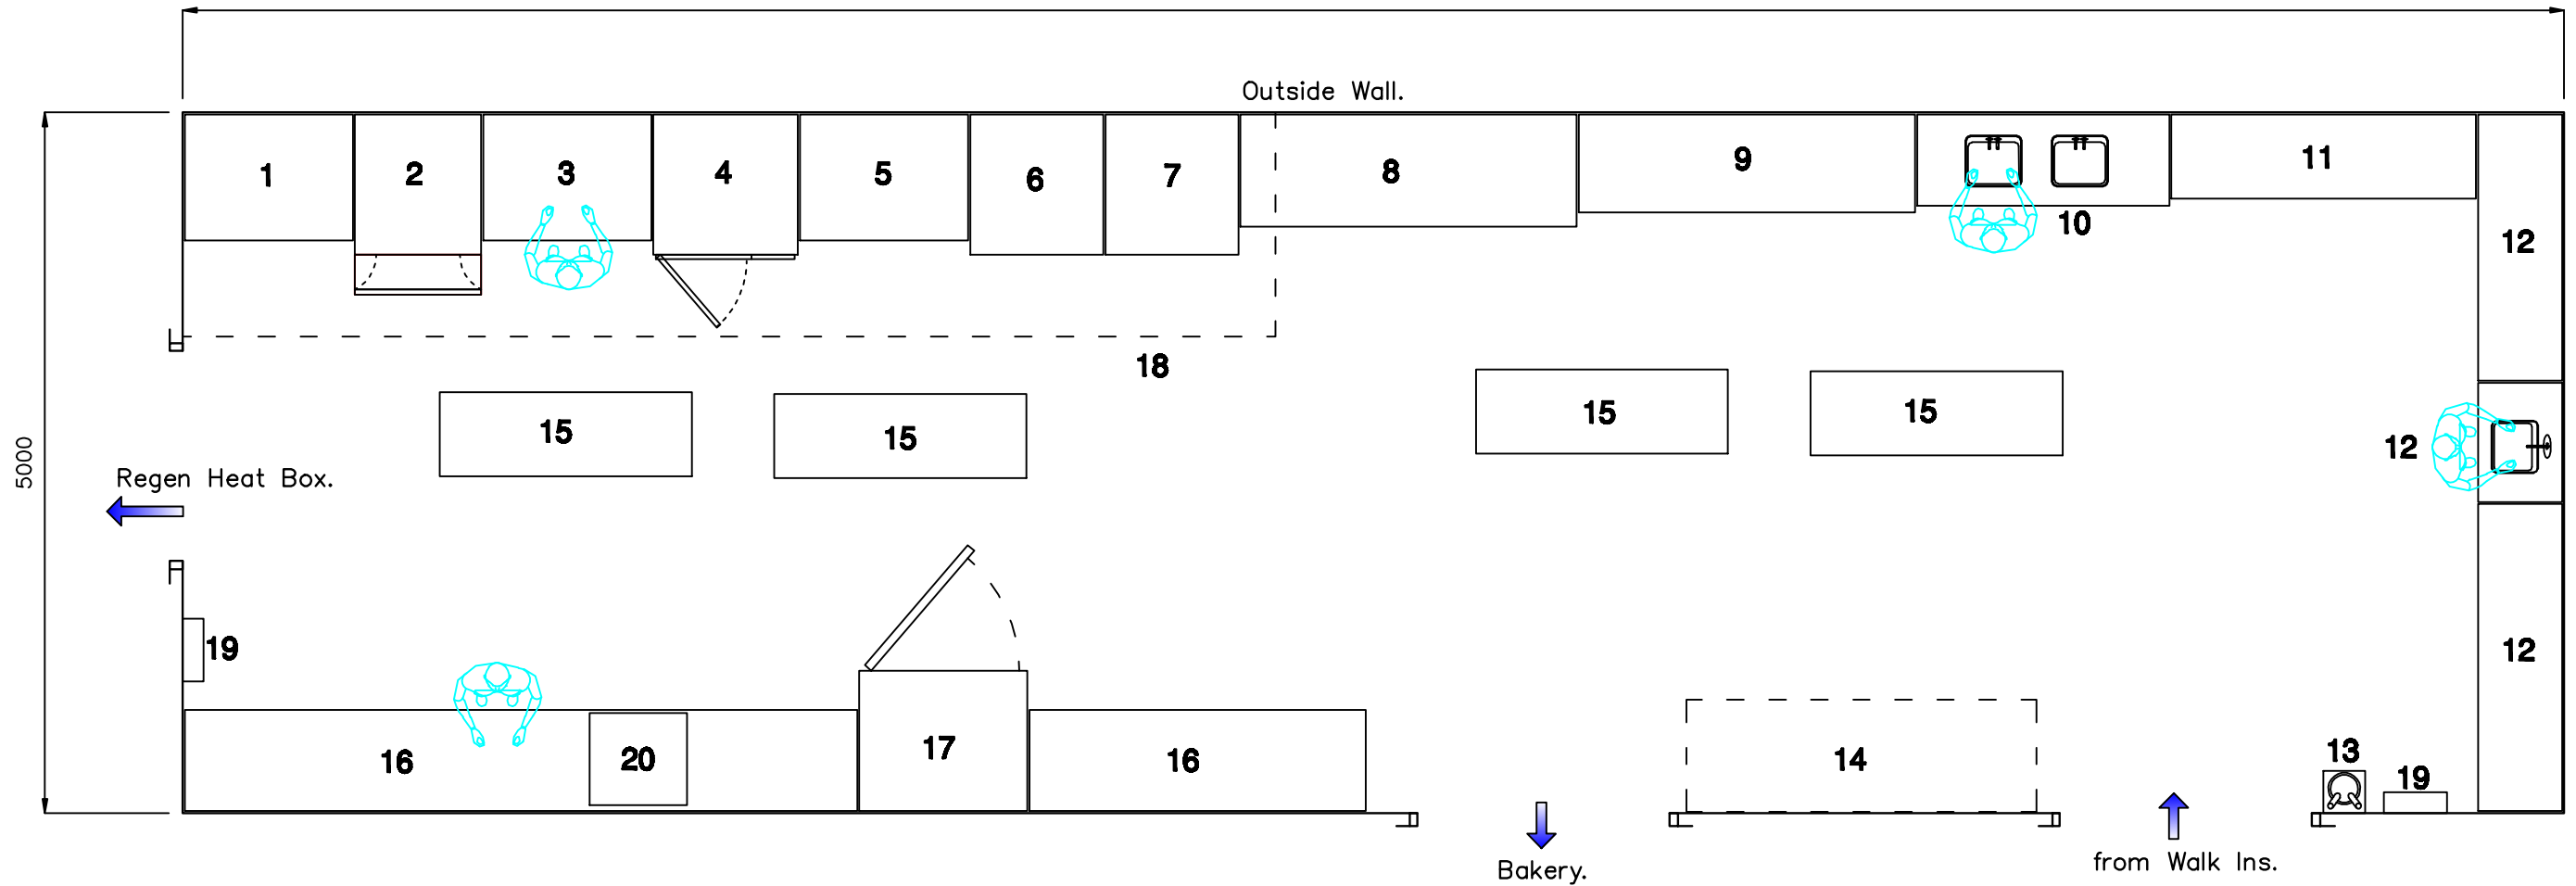

Item	Qty.	Description.
1.	1	Table 1200mm.
2.	1	Solid Top.
3.	1	Table 1200mm.
4.	1	20g Combi.
5.	1	Table 1200mm.
6.	1	Boiling Kettle.
7.	1	Bratt Pan.
8.	1	Tabling 2400mm.
9.	1	Racking 2400mm.
10.	1	Sink Unit 1800mm.
11.	1	Racking 2400mm.
12.	1	Raw Area – Tables, Sinks, Racks.
13.	1	Knee Operated Handwash.
14.	1	Trolley Store.
15.	4	Mobile Tables 1800mm.
16.	1	Tabling/Racking.
17.	1	Blast Chiller.
18.	1	Extract/Input.
19.	2	Flykillers.
20.	1	60L Mixer.

© 2014. MGB Catering Equipment Supplies Limited.
 This drawing and the copyrights therein are the property of MGB Catering Equipment Supplies Limited and may not be reproduced or communicated to third parties without prior consent.

Client : Cygnet Foods.			
Project : Dorset CPU Production Kitchen.			
Drawing Title : Kitchen Layout.			
Drawn by : Summerbell Design.	Date :	Job No. :	Drawing No. :
Checked by :	Date : Jan 2014	Scale : 1:50 @ A3	Issue : 1
Approval <input type="checkbox"/> Information <input type="checkbox"/> Estimating/Quotes <input type="checkbox"/>			

1	17/01/14	First Issue.
Issue	Date	Description
MGB		
MGB CATERING EQUIPMENT SUPPLIES LIMITED UNIT 14, GEORGE HOLMES WAY, Tel : 01283 226619 SWADLINCOTE, Fax : 01283 226691 SOUTH DERBYSHIRE. e-mail : mmikebriggs@aol.com DE11 9DF		